

JOB TITLE : LIGHTING PRODUCT DESIGNS

SHEET NAME : 03 MONOLITE · Z

SHEET NO : III

DESIGN : XYZ DESIGN

DRAWING : INTERIOR ARCHITECT - MERVE YASAR

APPROVAL DATE : . . / . . / 2025

DESIGN LOCATION

Province : Istanbul


Country : Turkey

THESE DRAWINGS BELONG TO XYZ DESIGN AND NO CHANGES, COPYING, DISTRIBUTION, OR USE IN ANY WAY CAN BE MADE TO THE DESIGN'S INTEGRITY WITHOUT WRITTEN APPROVAL.

ALL MEASUREMENTS WILL BE CHECKED ON SITE BEFORE MANUFACTURING. MEASUREMENTS CANNOT BE TAKEN FROM THE PROJECT.

## 03 // MONOLITE · Z - Table Lamp


### PLAN VIEW

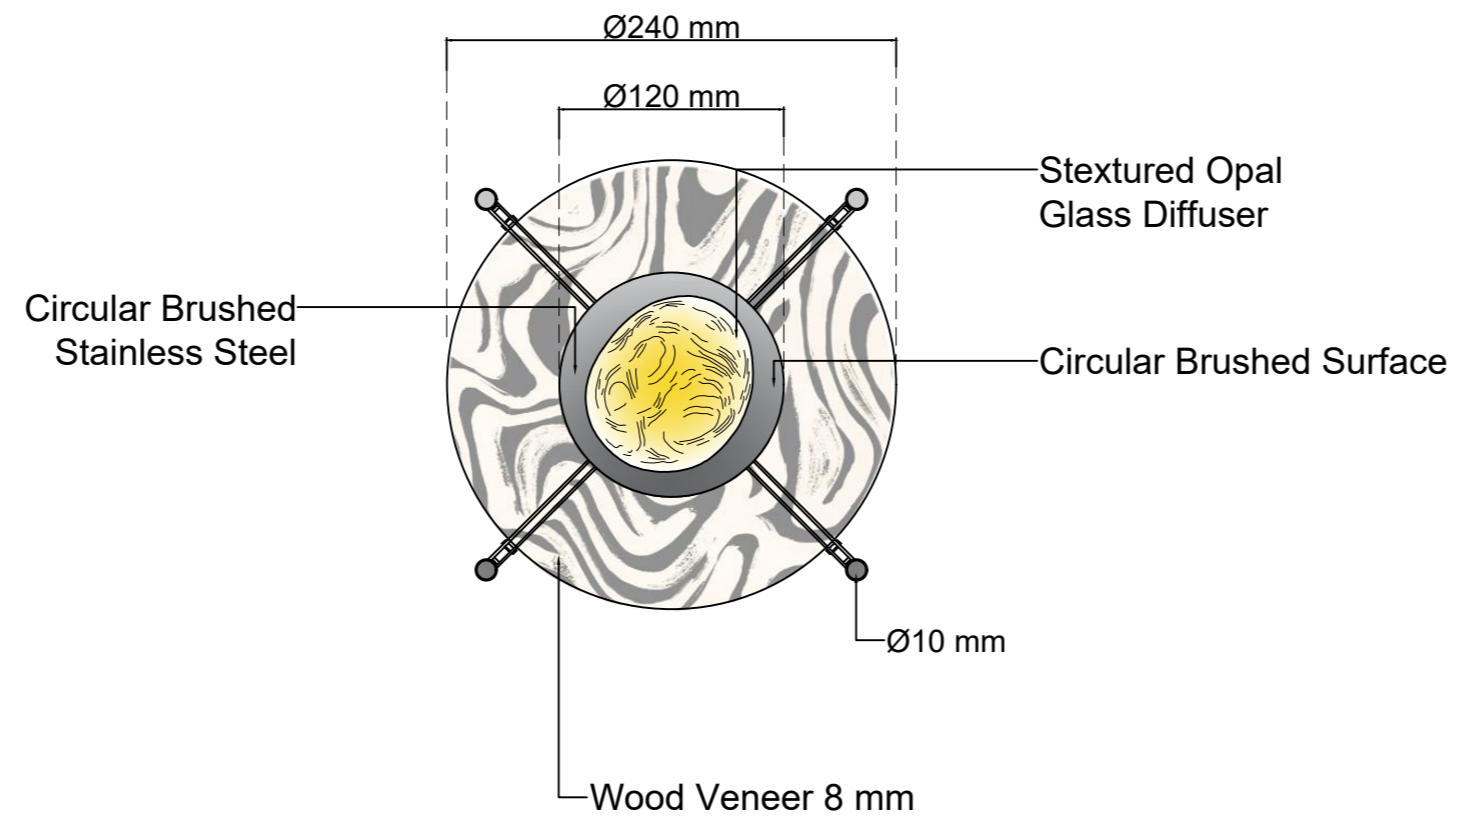

### RENDERED VISUAL



### APPEARANCE

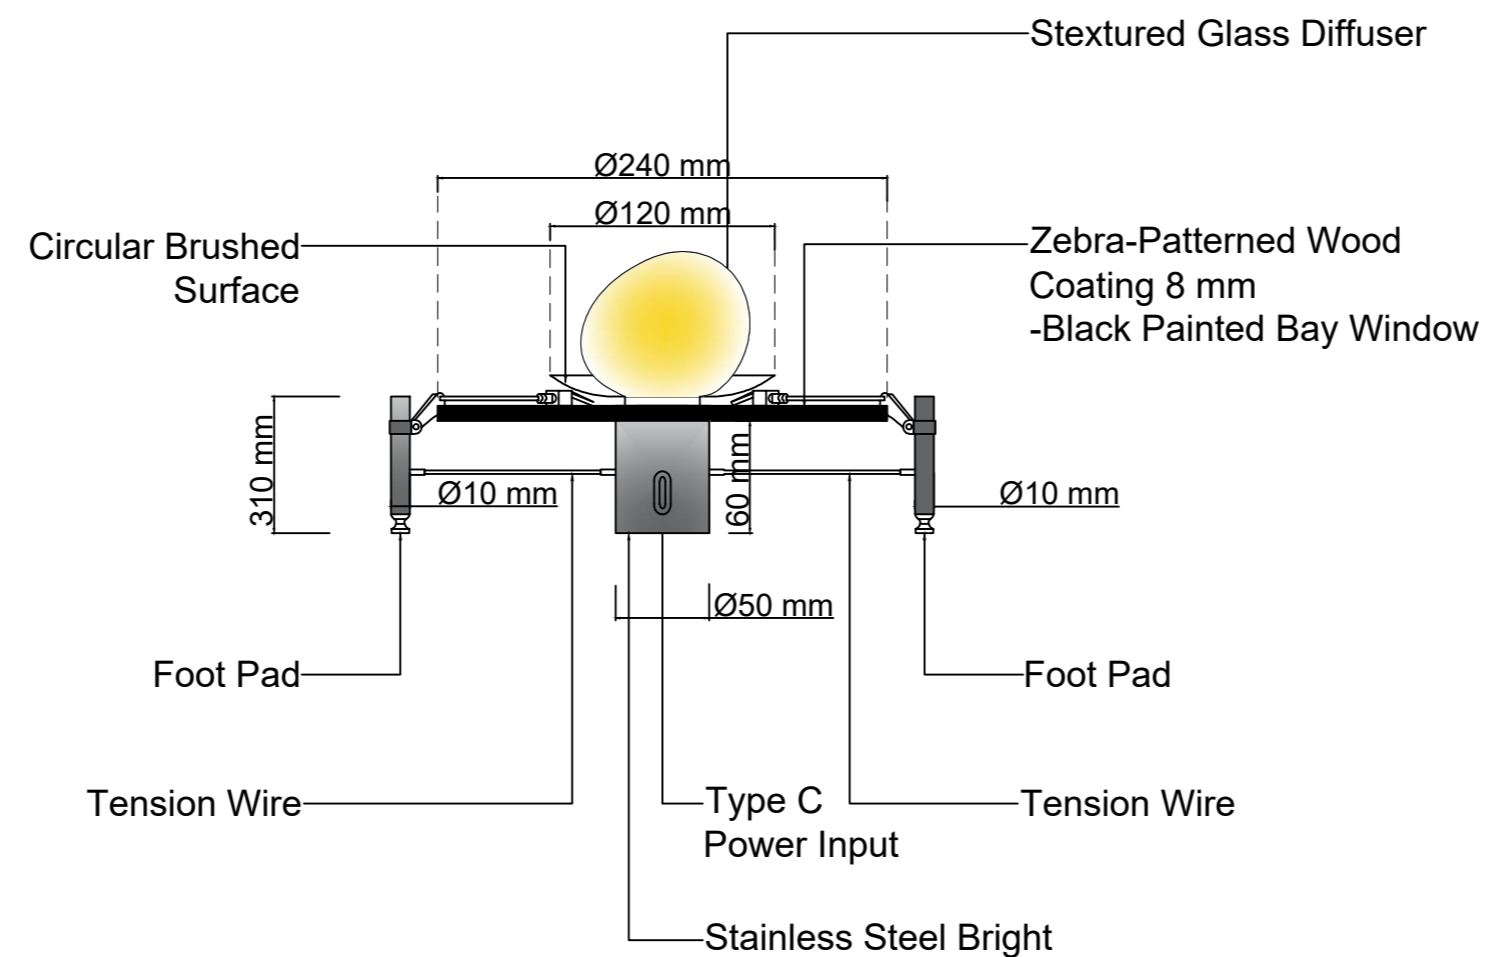

### PERSPECTIVE

